




**Frondfacade - north side**  
**1:100**

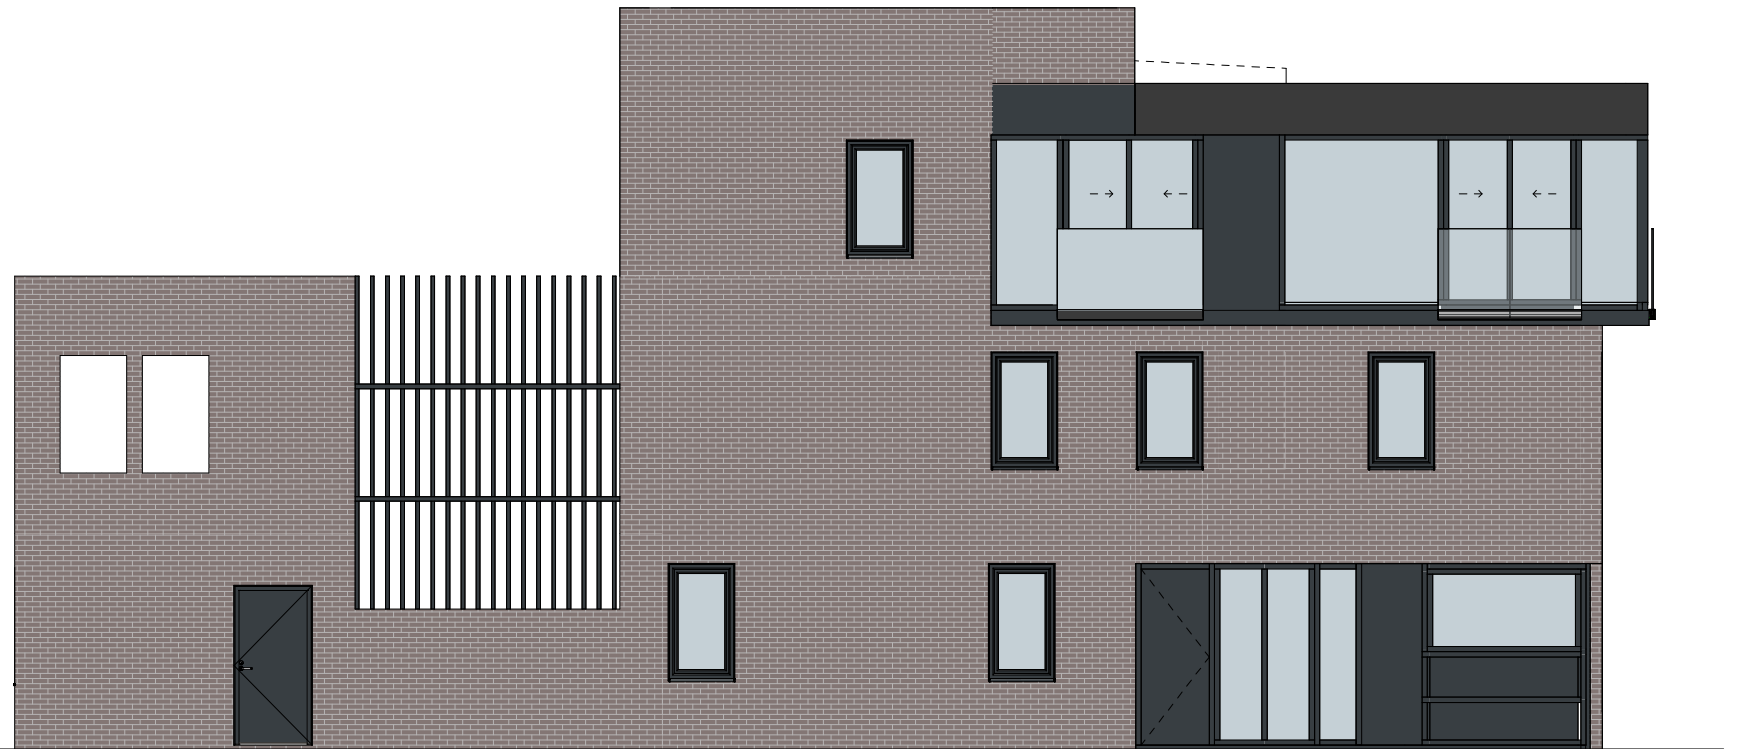

**Sidefacade - north side**  
**1:100**

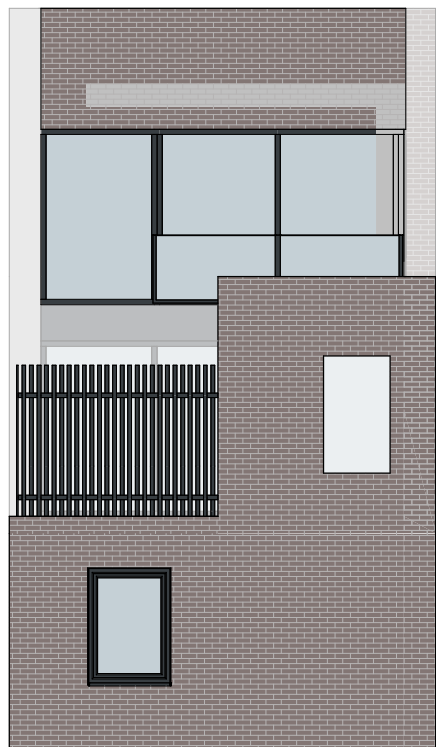

**Backfacade - south side**  
**1:100**

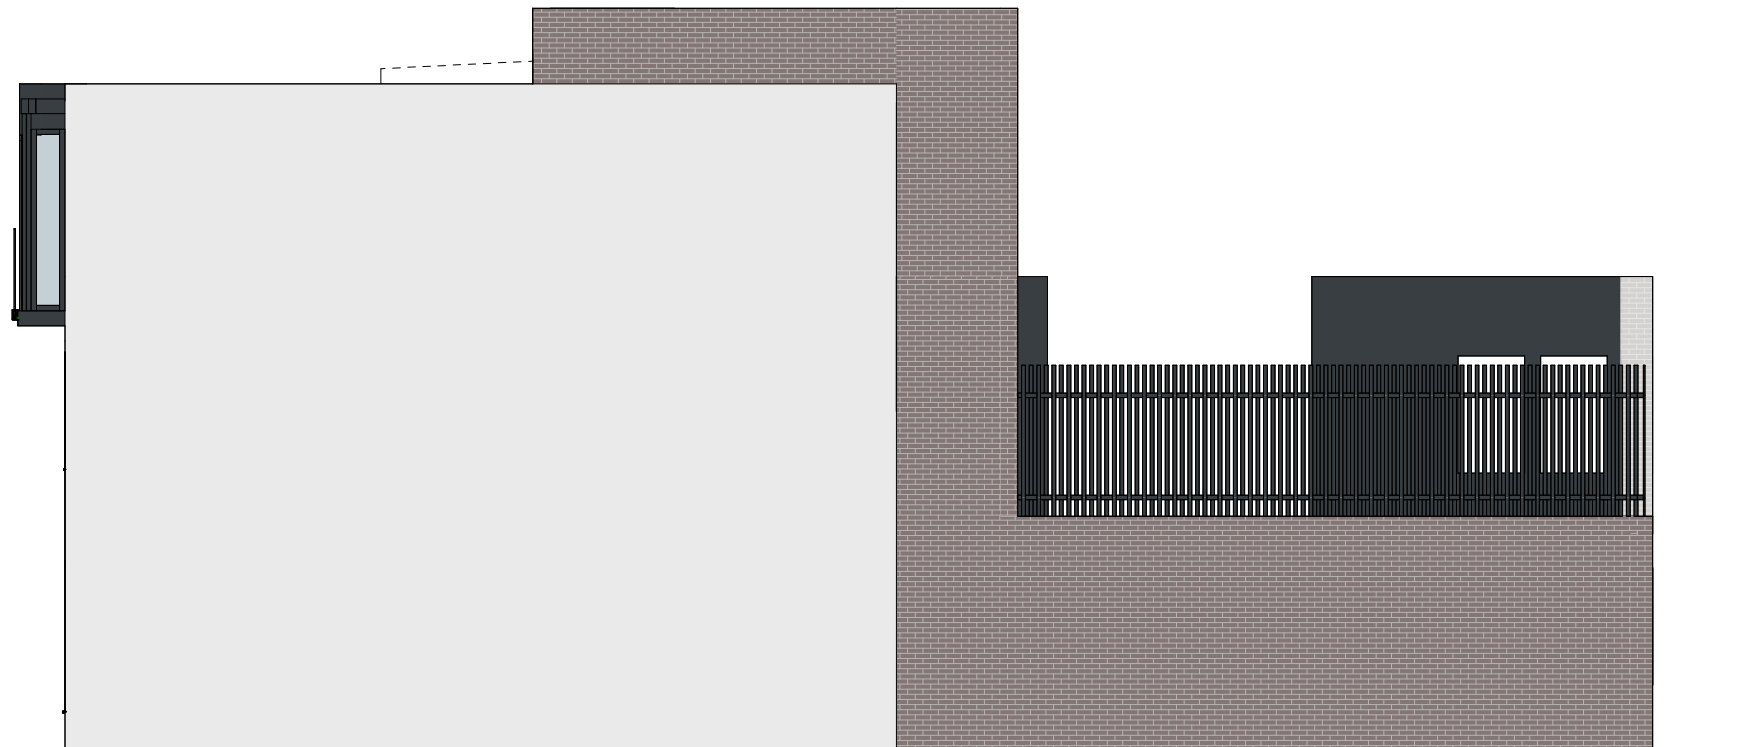

**Sidefacade - west side**  
**1:100**